

[illegible]







Ansicht von Osten

1	23.08.2022	Türen verschoben
---	------------	------------------

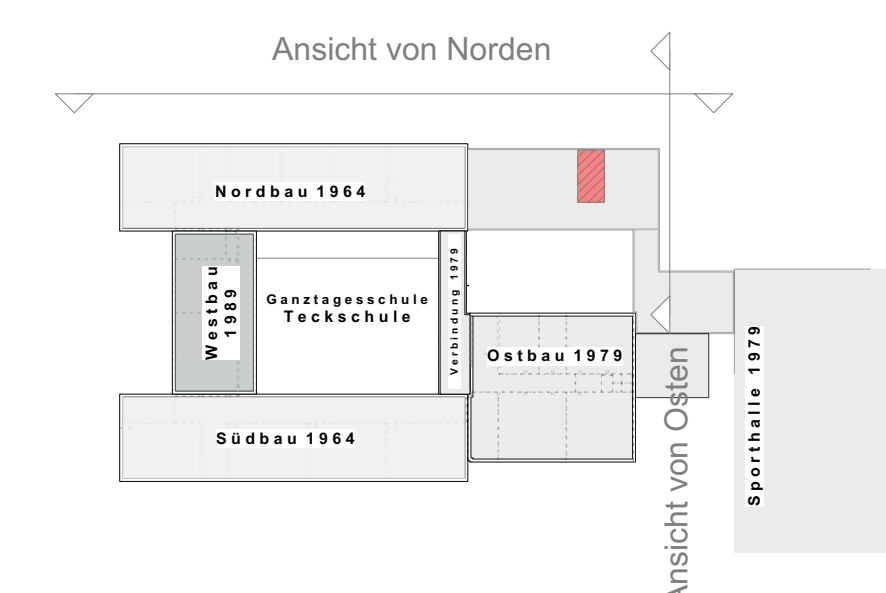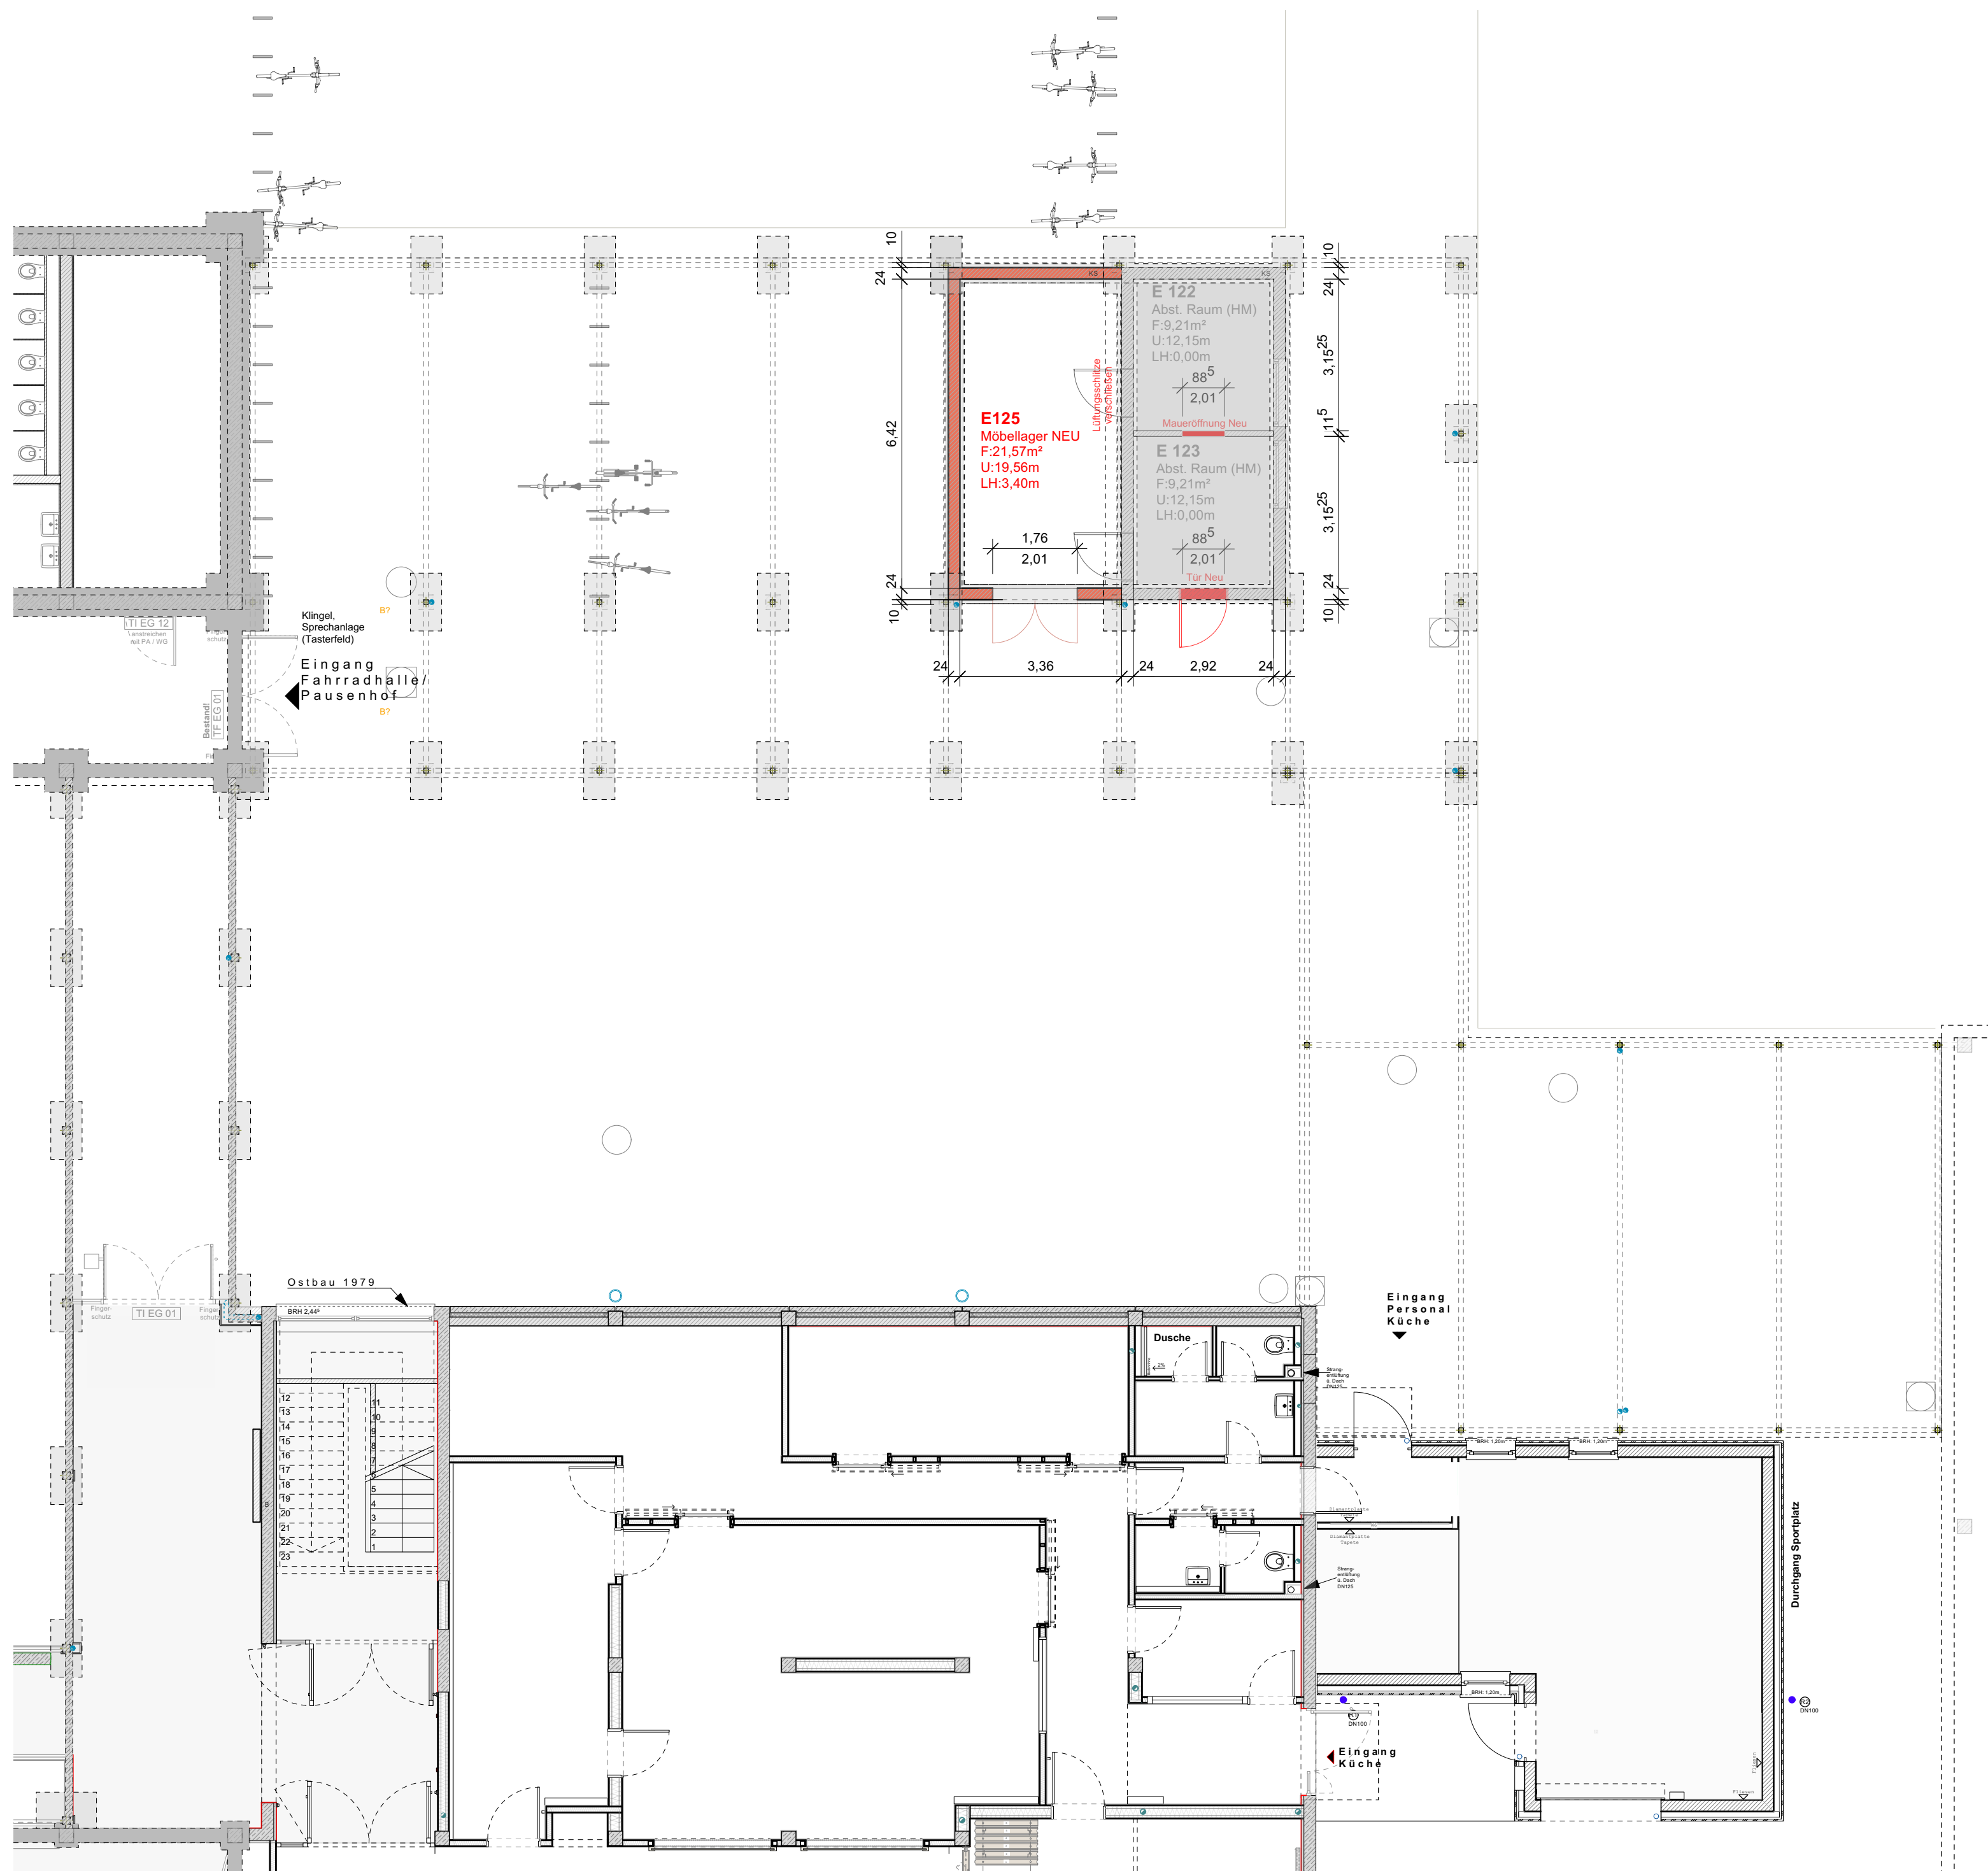

Alle Maße sind vom Unternehmer verantwortlich zu überprüfen. Unstimmigkeiten zwischen den Plänen des Architekten und denen der Fachingenieure sind umgehend mit der Bauleitung zu klären. **Sämtliche Brüstungshöhen und Türhöhen sind ab OK FFB gemessen.**

Adresse	Raubenweg 6773265 Dettingen
Bauherr	Gemeinde Dettingen u. Teck

Maßstab	1:100	Datum	17.08.2022	Rev. Datum	23.08.2022
Format	DIN A1	gez.	KG	Index	01

Schlossplatz 9 | 73230 Kirchheim unter Teck | T 07021.48845.0 | info@a-n-w.de